

Even End


Jagged End

VISIONTALLY™
Accuracy You Can Count On

Please note that a scan bench is shown for reference only. The VisionTally will also work with a chain feed system...all dimensions and clearances remain the same.

The scan bench or chain feed system is not included with the VisionTally and must be purchased by the customer.

PROJECT VisionTally™		Industrial Vision Systems, Inc.	
DRAWN Paul Bennett		436 Morris Ave Bryn Mawr, PA 19010	Phone: 215-393-5300 Web: www.visiontally.com
CHECKED	5/29/2013	TITLE Site Plan (with integration)	
MFG		SIZE C	DWG NO VT-SITE
APPROVED		SCALE	REV C
			SHEET 1 OF 3

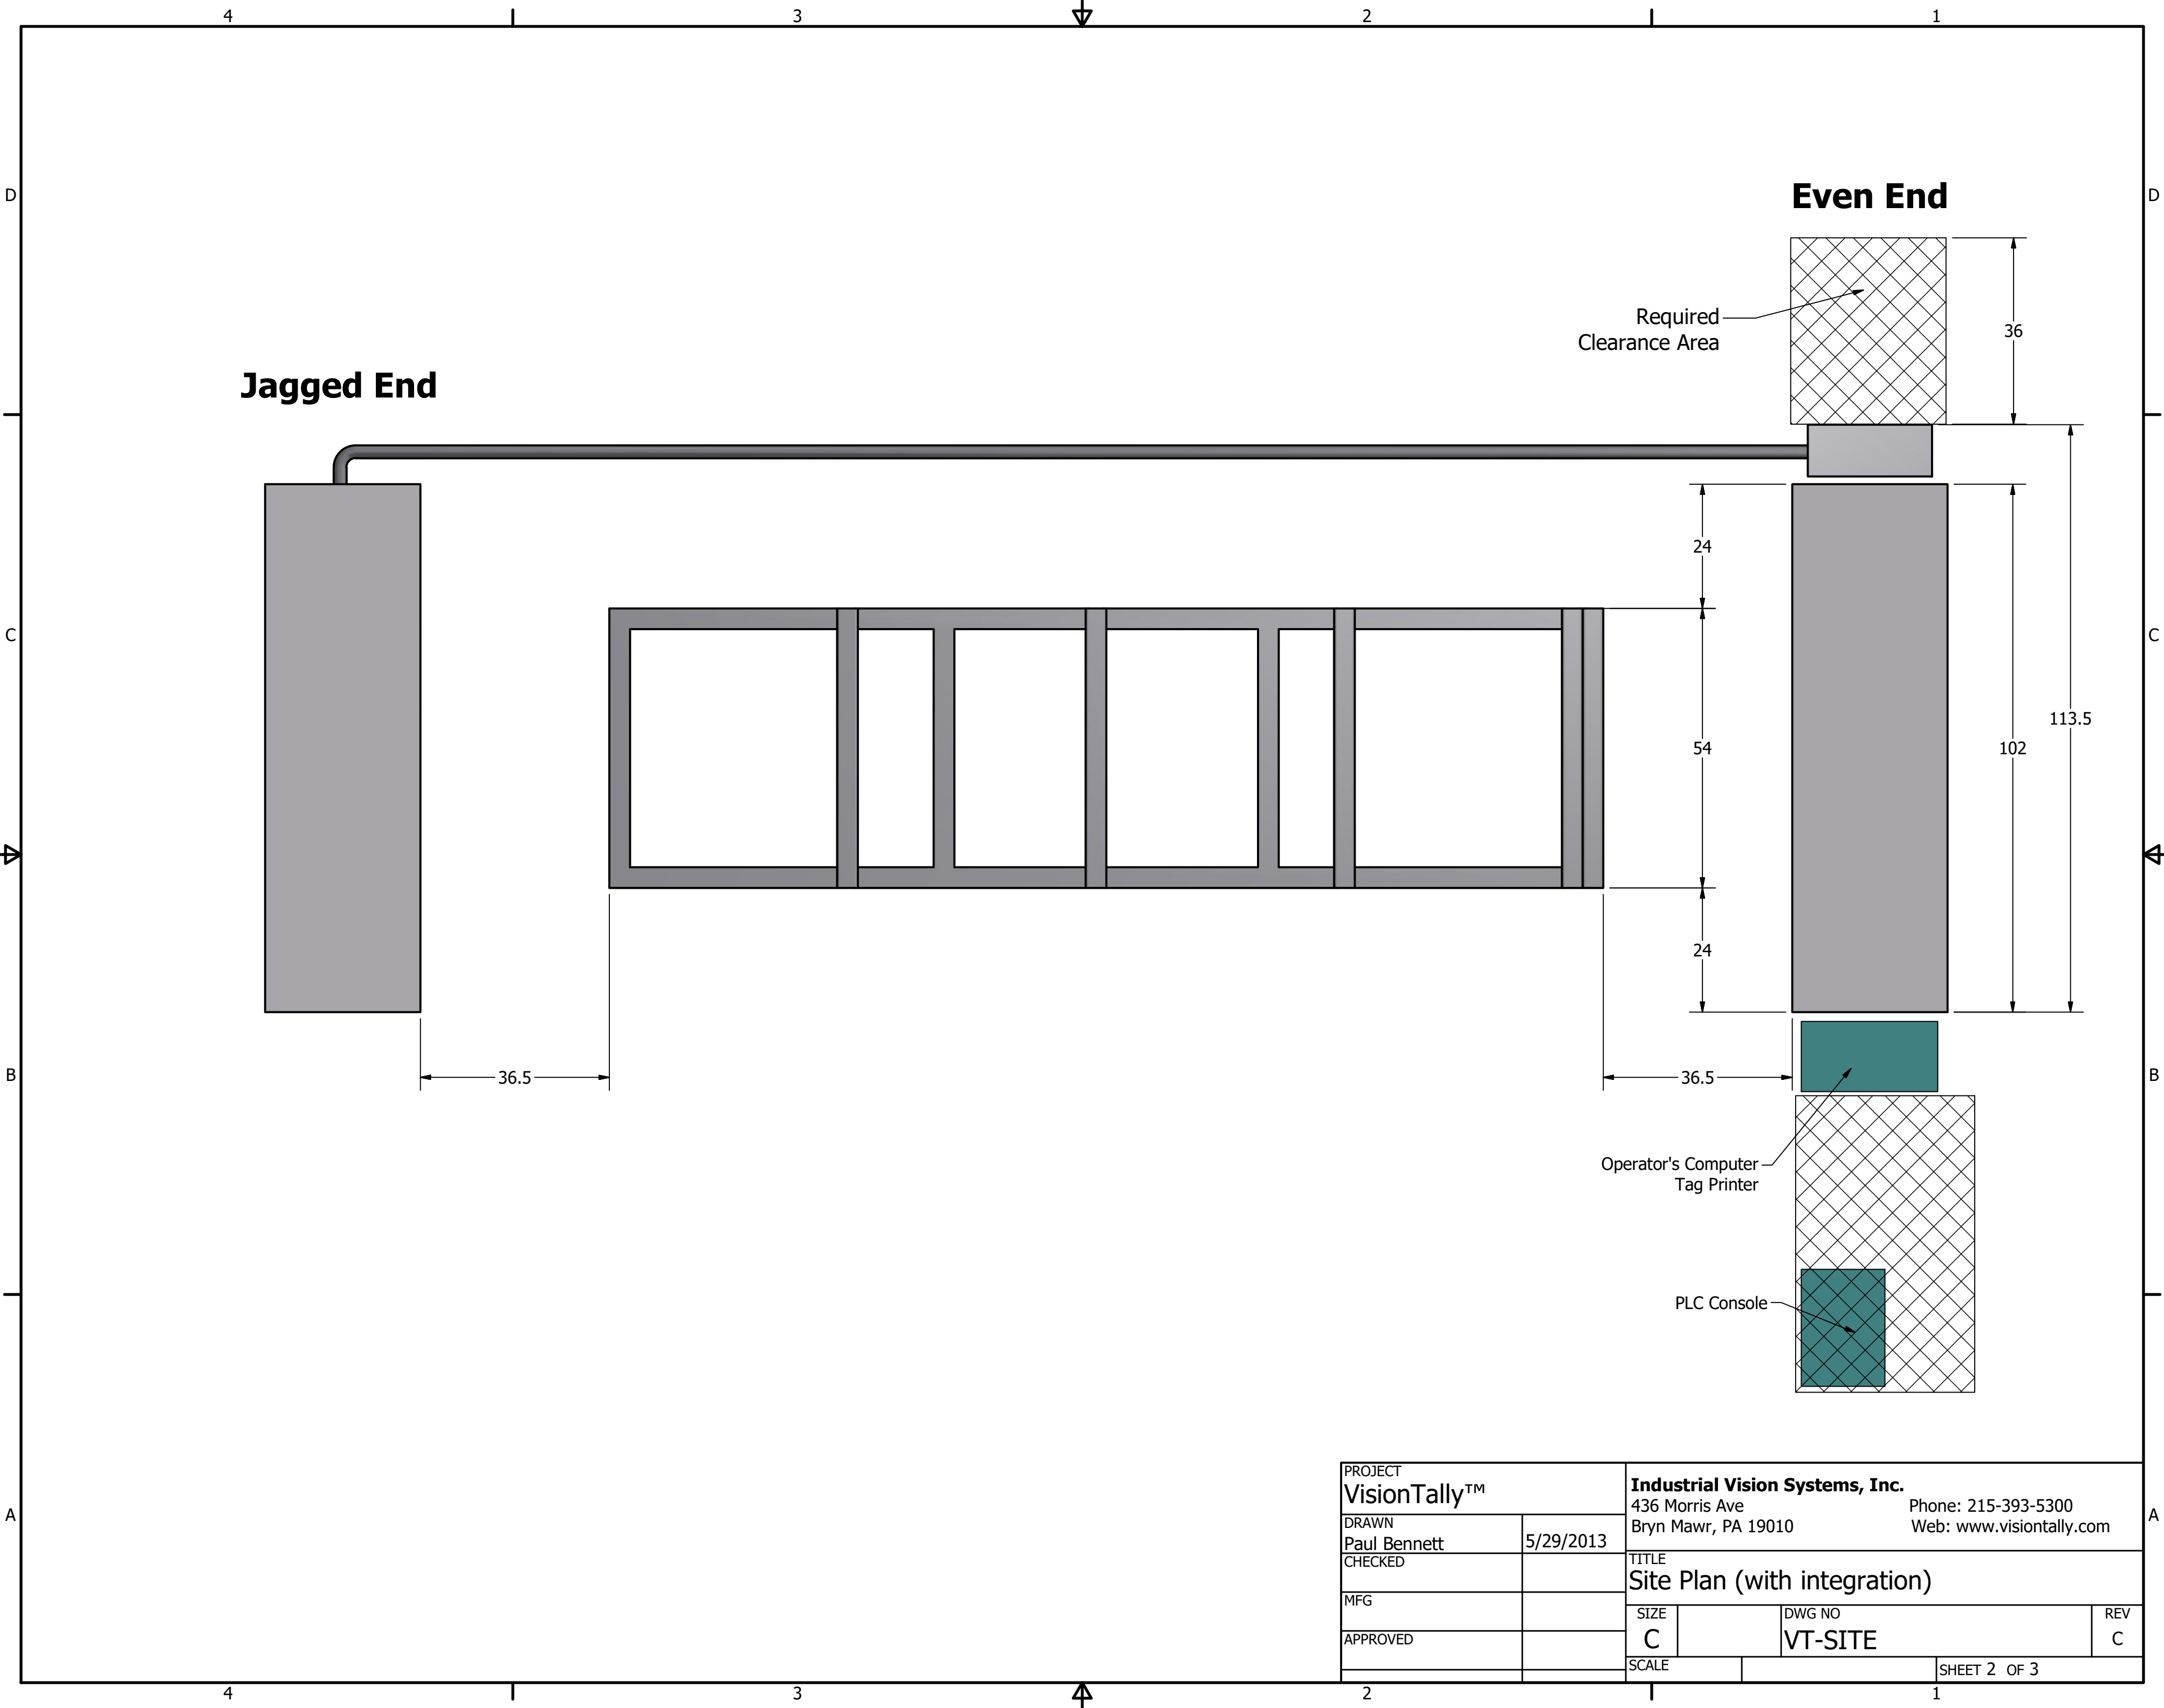

PROJECT VisionTally™		Industrial Vision Systems, Inc.		
DRAWN Paul Bennett		5/29/2013	436 Morris Ave Bryn Mawr, PA 19010	
CHECKED			Phone: 215-393-5300 Web: www.visiontally.com	
MFG			TITLE Site Plan (with integration)	
APPROVED		SIZE C	DWG NO VT-SITE	REV C
		SCALE	SHEET 2 OF 3	

4

3

2

1

D


D

Jagged End

Even End

C

C

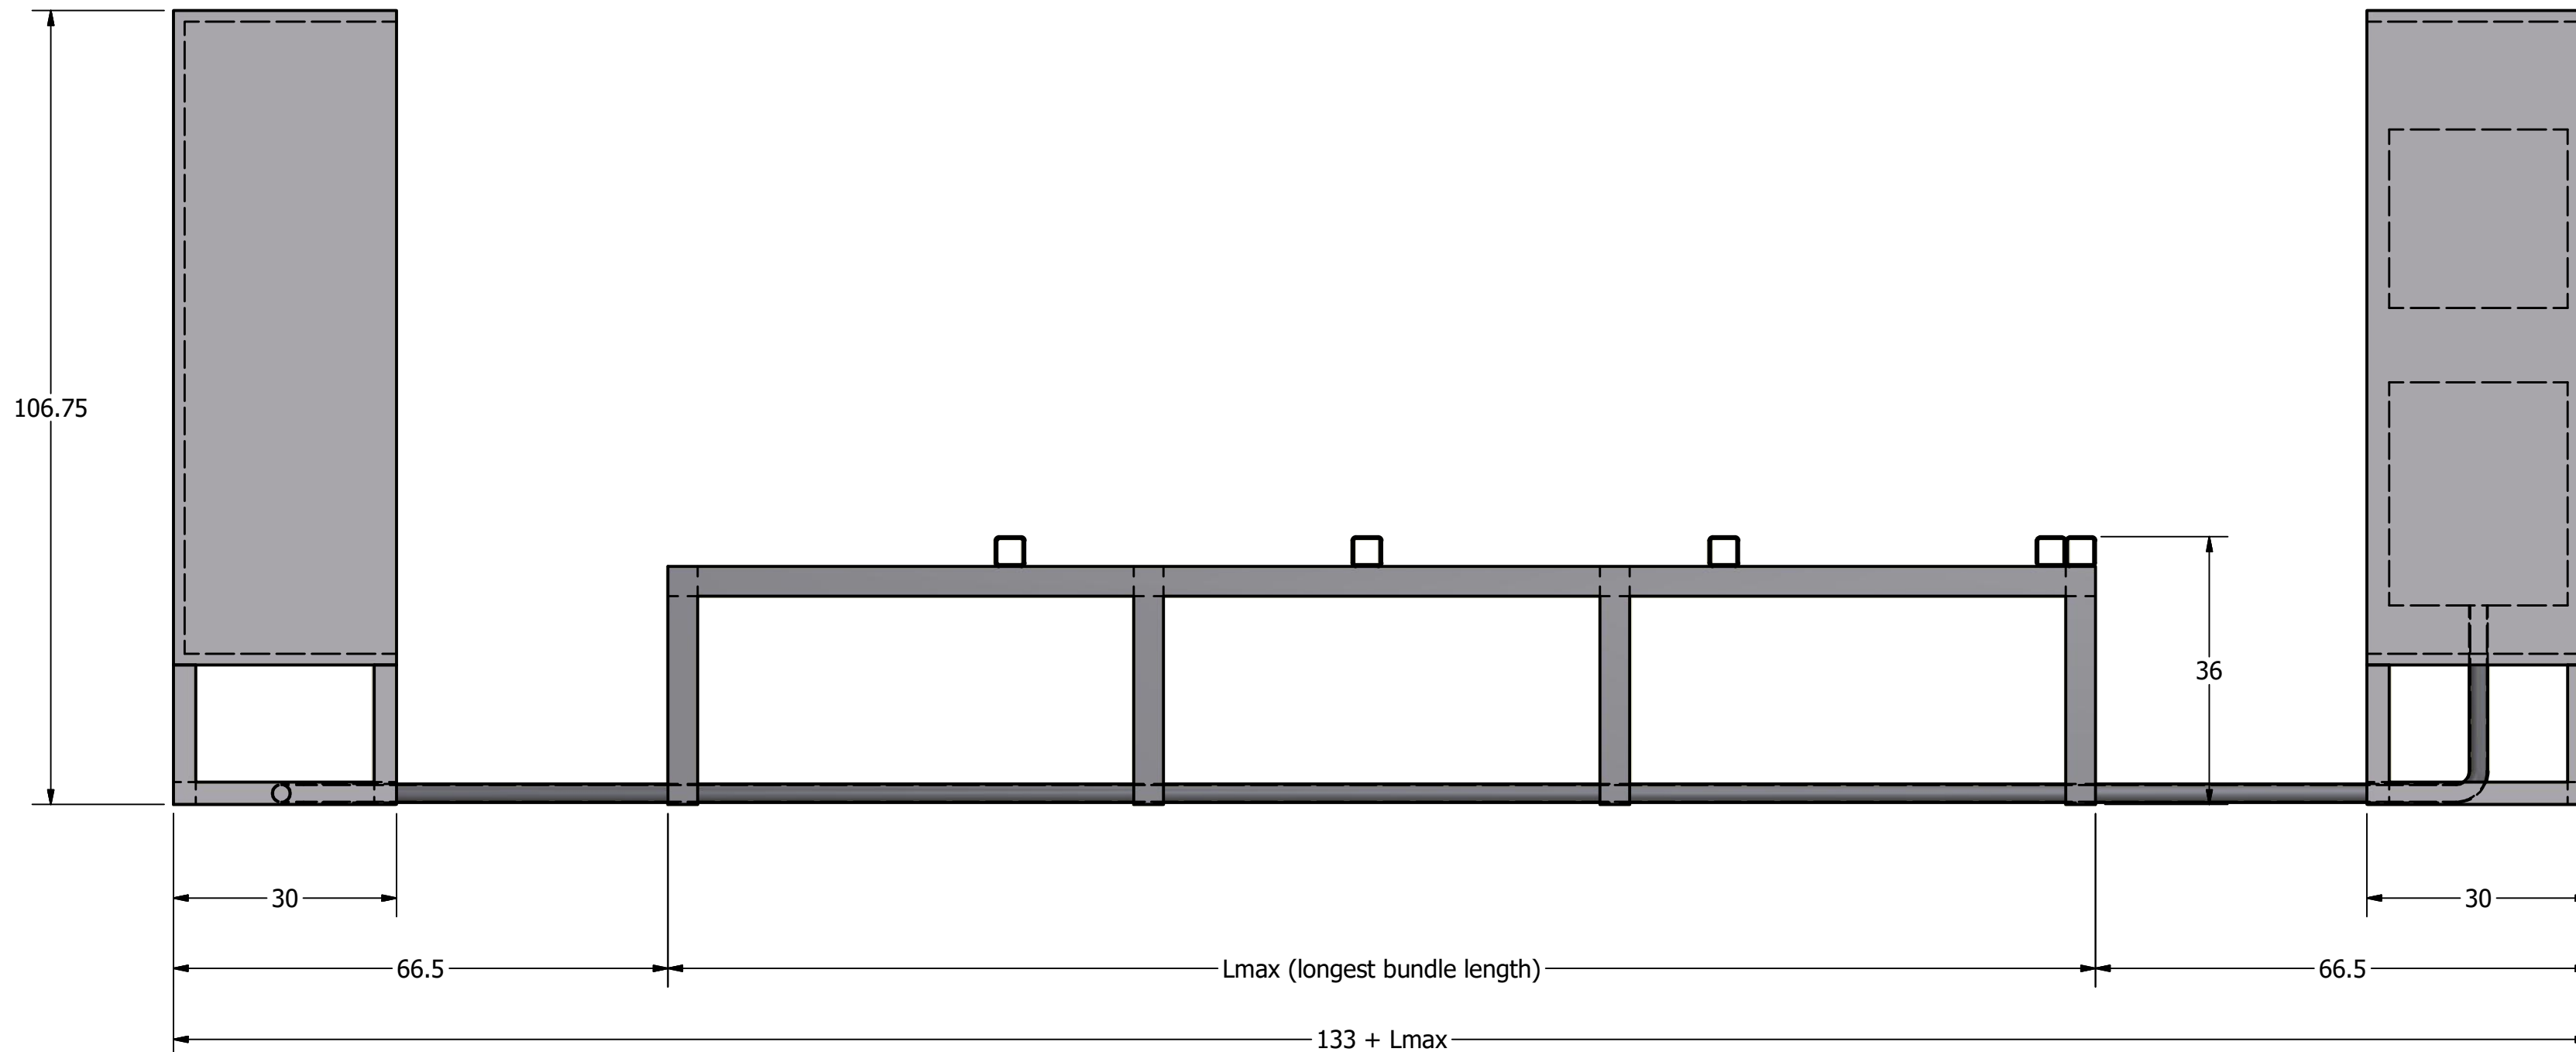

B

B

B

B

A

A

4

3

2

1

PROJECT VisionTally™		Industrial Vision Systems, Inc.		
DRAWN Paul Bennett		5/29/2013	436 Morris Ave Bryn Mawr, PA 19010	
CHECKED			Phone: 215-393-5300 Web: www.visiontally.com	
MFG			TITLE Site Plan (with integration)	
APPROVED			SIZE C	DWG NO VT-SITE
			SCALE	REV C
			SHEET 3 OF 3	